



PLAN DE SITUATIE  
scara 1:2.000

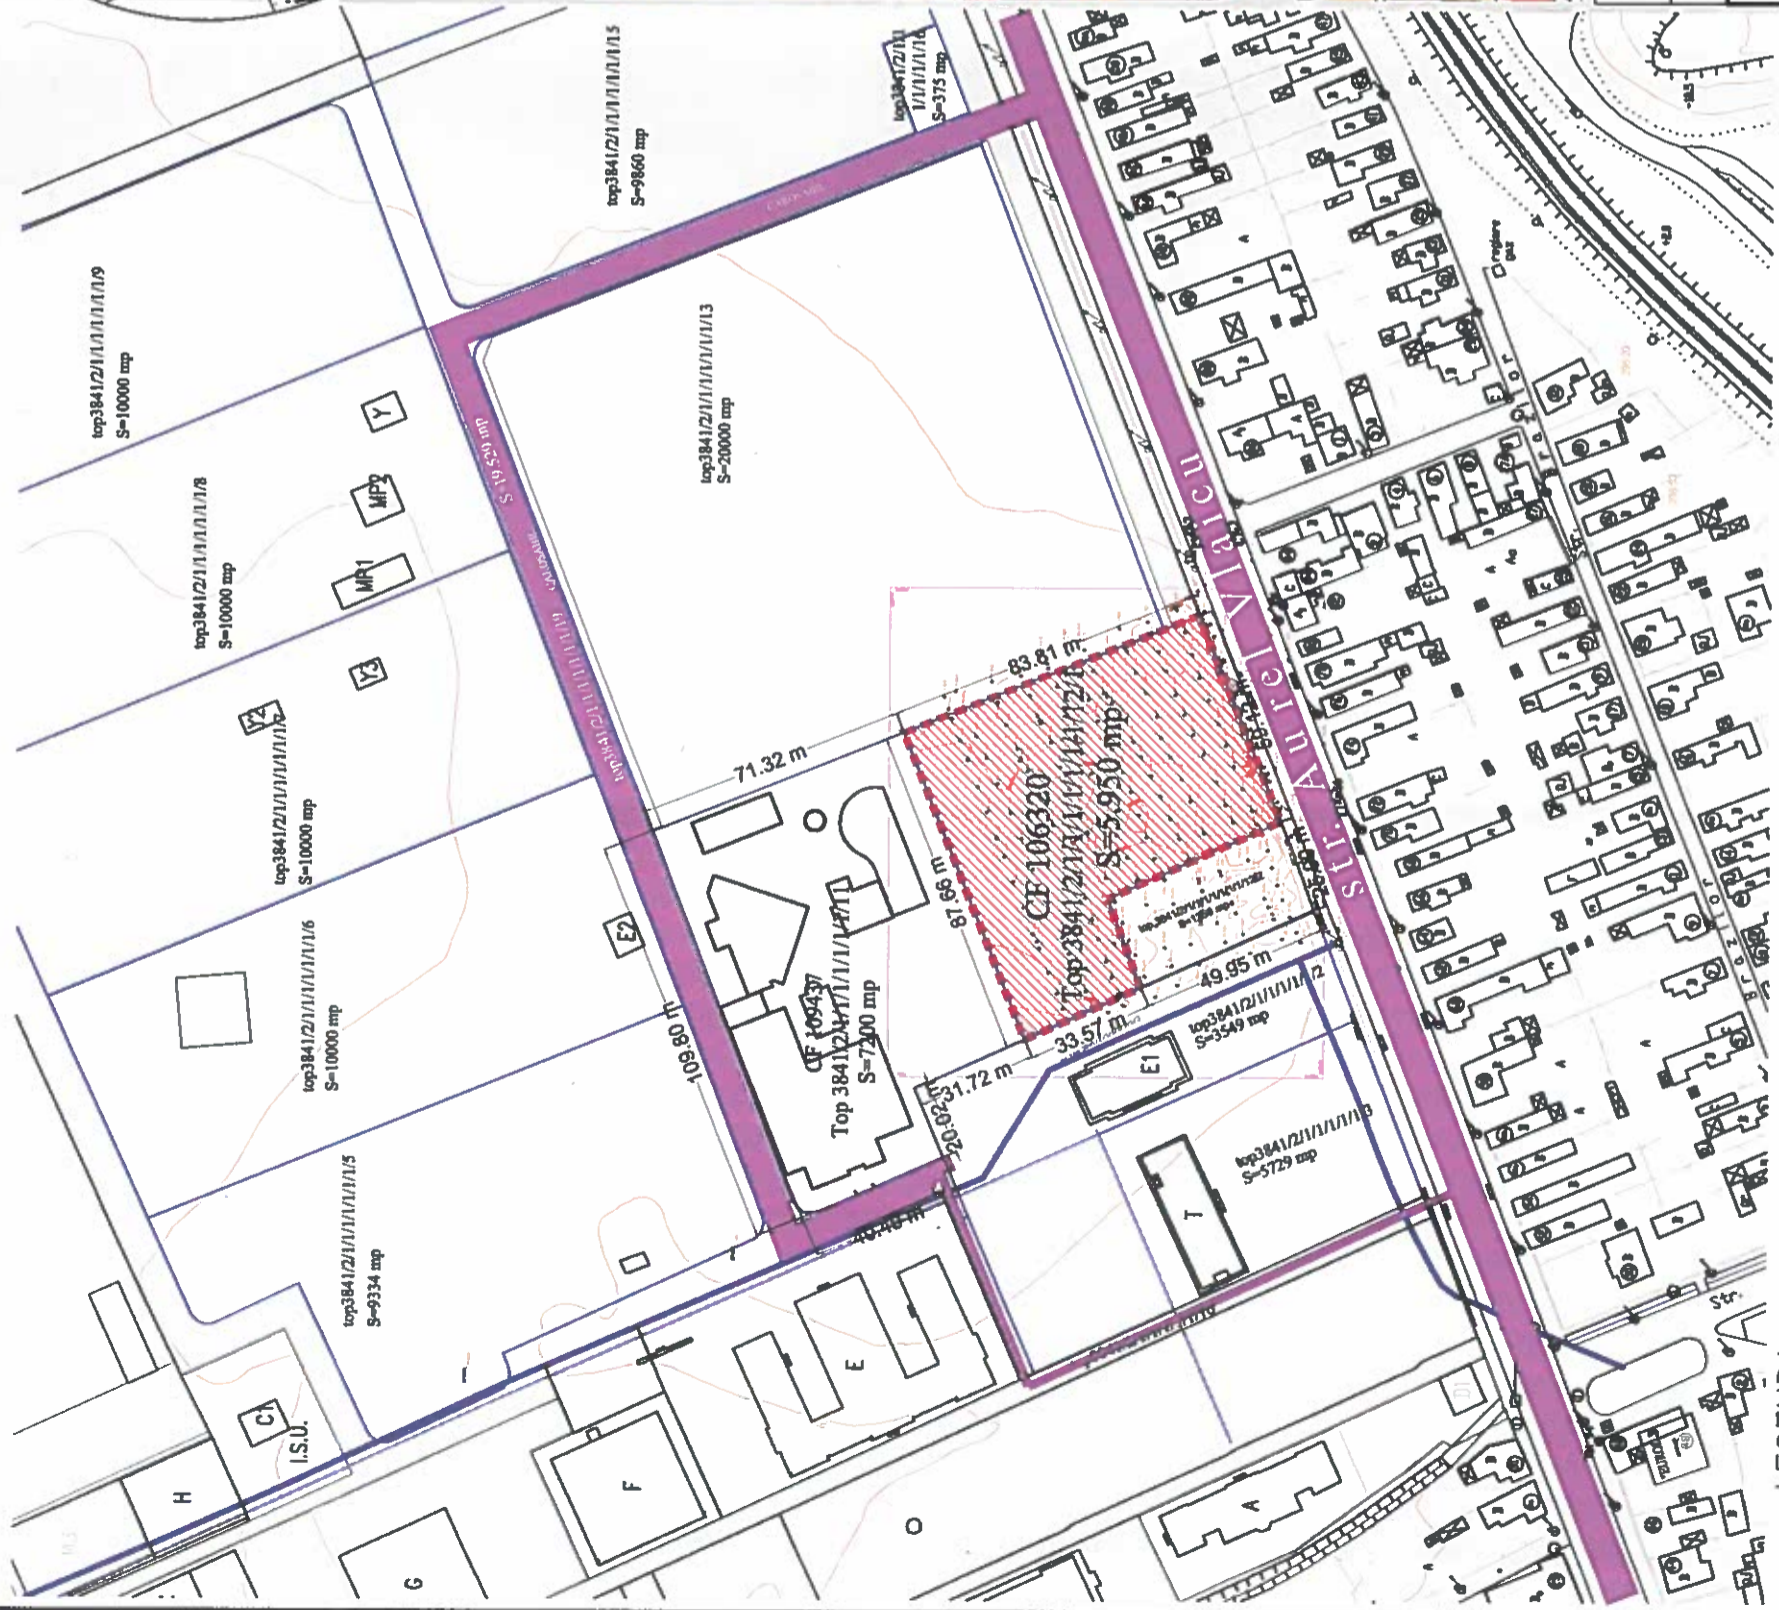

LEGENDA

- LIMITA AMPLASAMENT STUDIAT
- PARCELA STUDIATA
- SOSEA DE LEGATURA CU CENTRUL ORASULUI

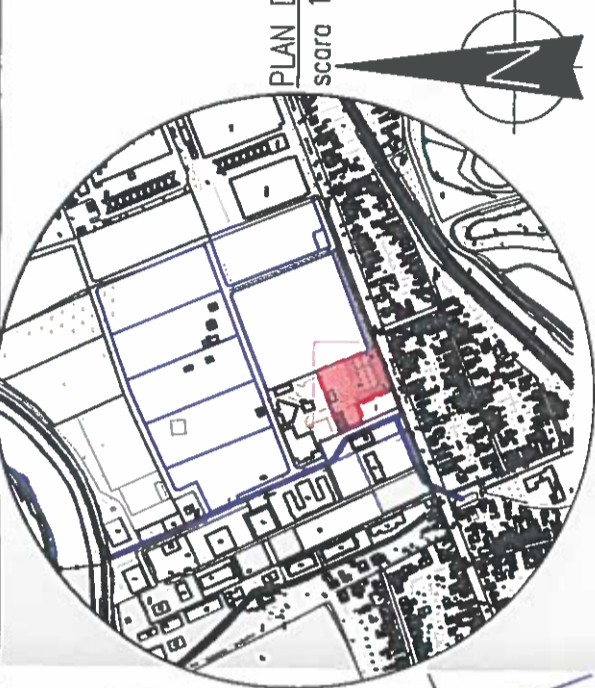

PLAN DE INCADRARE IN ZONA  
scara 1:10.000

P.U.D.

CONSTRUIRE «HOTEL»  
MEDIAS, str. Aurel Vlaicu nr.33

PLAN DE INCADRARE IN PUG  
scara 1:5.000



VERIFICATOR EXPERT	NUME	SEMINATURA	CERINTA	REFERAT / EXPERTIZA NR. / DATA
	S.C. MEDINGS S.R.L.			Beneficiar: S.C. EVENTS CENTER MEDIAS S.R.L. Amplasament: mun. Medias, jud. Sibiu, str. Aurel Vlaicu nr. 33
SPECIFICATIE	NUME	Mihail SEMINATURA PAUI	Scara: 1:2.000	Nr. pr. 04/2017
SEF PROIECT	arh. Mihaela Pavel	arhitect	1:10.000	Faza: P.U.D.
PROIECTAT	arh. Mihaela Paul	D.E.	Data: APRIL 2017	Titlu proiect: CONSTRUIRE HOTEL ÎN BAZA UNUI PLAN URBANISTIC DE DETALIU
DESEANAT	arh. Mihaela Paul			Titlu planşa: PLAN DE SITUATIE PLAN DE INCADRARE IN ZONA