


RELEVU SUBAPARTAMENT II  
Scara 1:100

Nr.cadastral al terenului	Suprafata	Adresa imobilului:	
3836/1/1/1/1-3836/1/1/1/2/1	268 mp	Medias str.G.Toparceanu,nr.9	
Cartea funciara colectiva nr.	7287	UAT	Medias
Cod unitate individuala(U)		CF individuala	

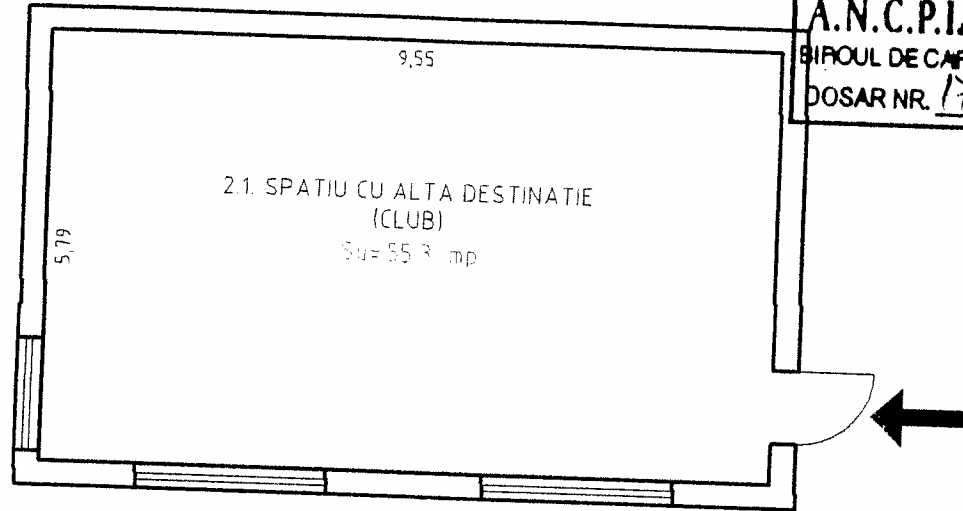


A.N.C.P.I. O.C.P.I. SIBIU  
BIROUL DE CARTE FUNCIARĂ MEDIAS  
DOSAR NR. 17938/22.10.08

Nr. incapere	Denumire incapere	Suprafata utila [mp]
2.1	Spatiu cu alta destinatie	55.3
TOTAL		55.3
Executant,		Data
S.C GEOMARK S.R.L. ing.POP MARCEL AUT.NR. OGR 121/2007		2008
Receptionat,		Data

Oficiul de Cadastru al Municipality Sibiu  
BURCHEA CONSTANȚA  
Președinte

PLAN SUBSOL  
 imobil nr.top.3836/1/1/1/1/I-3836/1/1/1/2/I  
 scara 1:100

N.C.P.I.-O.C.P.I. SIBIU  
 SIROUL DE CARTE FUNCIARA MEDIAS  
 DOSAR NR. 179381 22.10.08

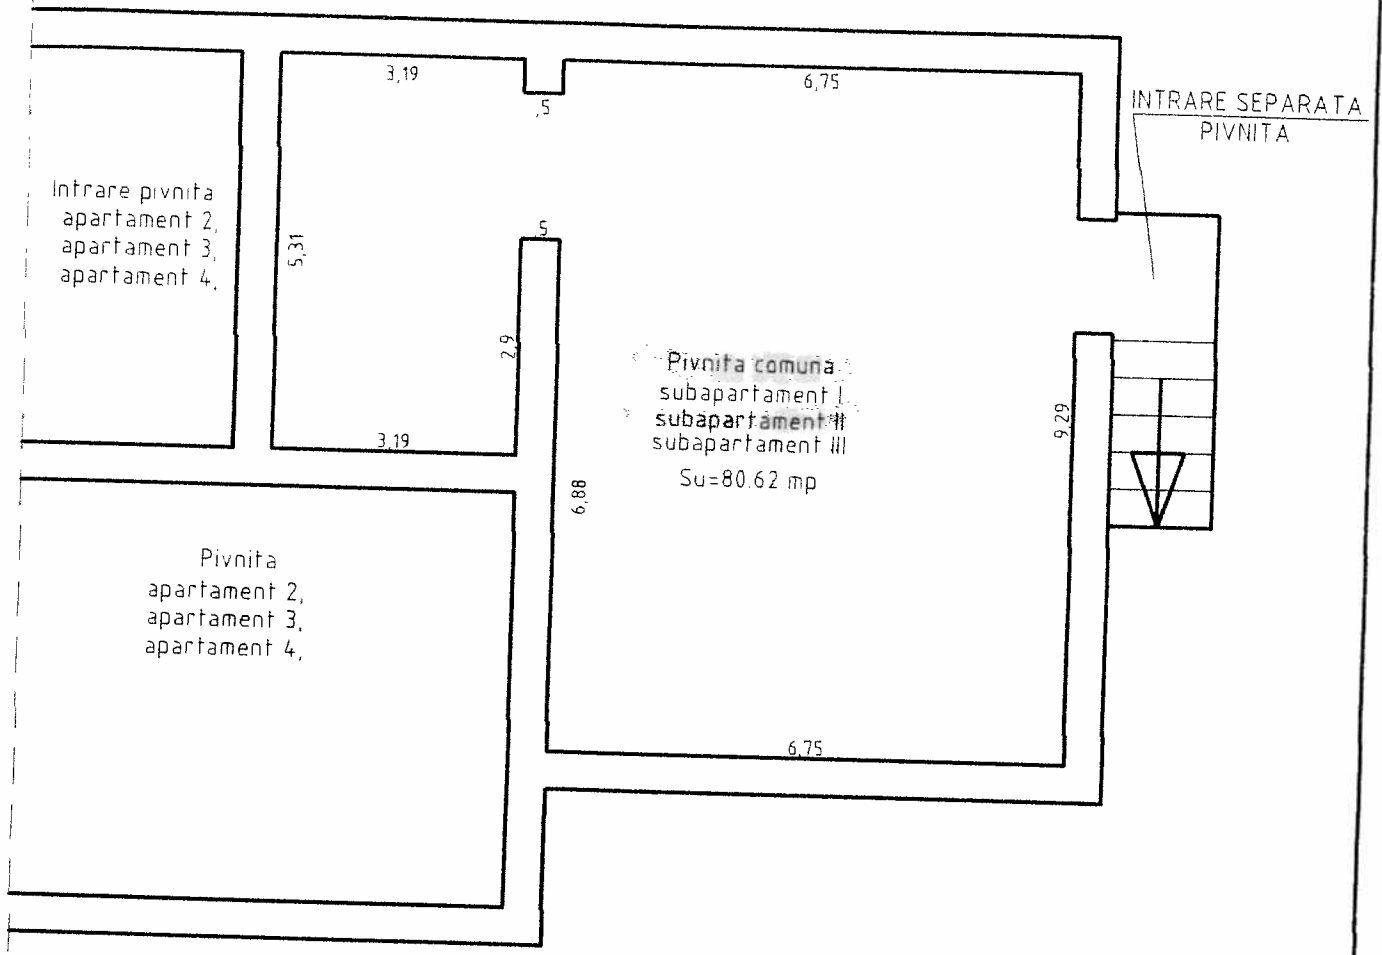


Oficiul de Cadastru si Publicitate Imobiliară  
 SIBIU  
 BURCHEA CONSTANTIN  
 Agent

SC GEOMARK SRL POP MARCEL AUT.NR. OGR 121/2007		BENEFICIAR S.C.GOSPODARIA COMUNALA S.A. MEDIAS, str. V. Madgearu, nr.4		OCT. 2008
MASURAT	Lata Cristian	SCARA 1:100	PLAN SUBSOL imobil nr.top.3836/1/1/1/1/I- 3836/1/1/1/2/I, Medias, strada G.Toparceanu nr.9, JUD.SIBIU	PLANSA
DESENAT	Lata Cristian			
VERIFICAT	Ing.Pop Marcel			

PLAN PARTER  
 imobil nr.top.3836/1/1/1/1/I-3836/1/1/1/2/I  
 scara 1:100

A.N.C.P.I.-O.C.P.I. SIBIU  
 BIROUL DE CARTE FUNCIARĂ MEDIAS  
 DOSAR NR. 17932/121008

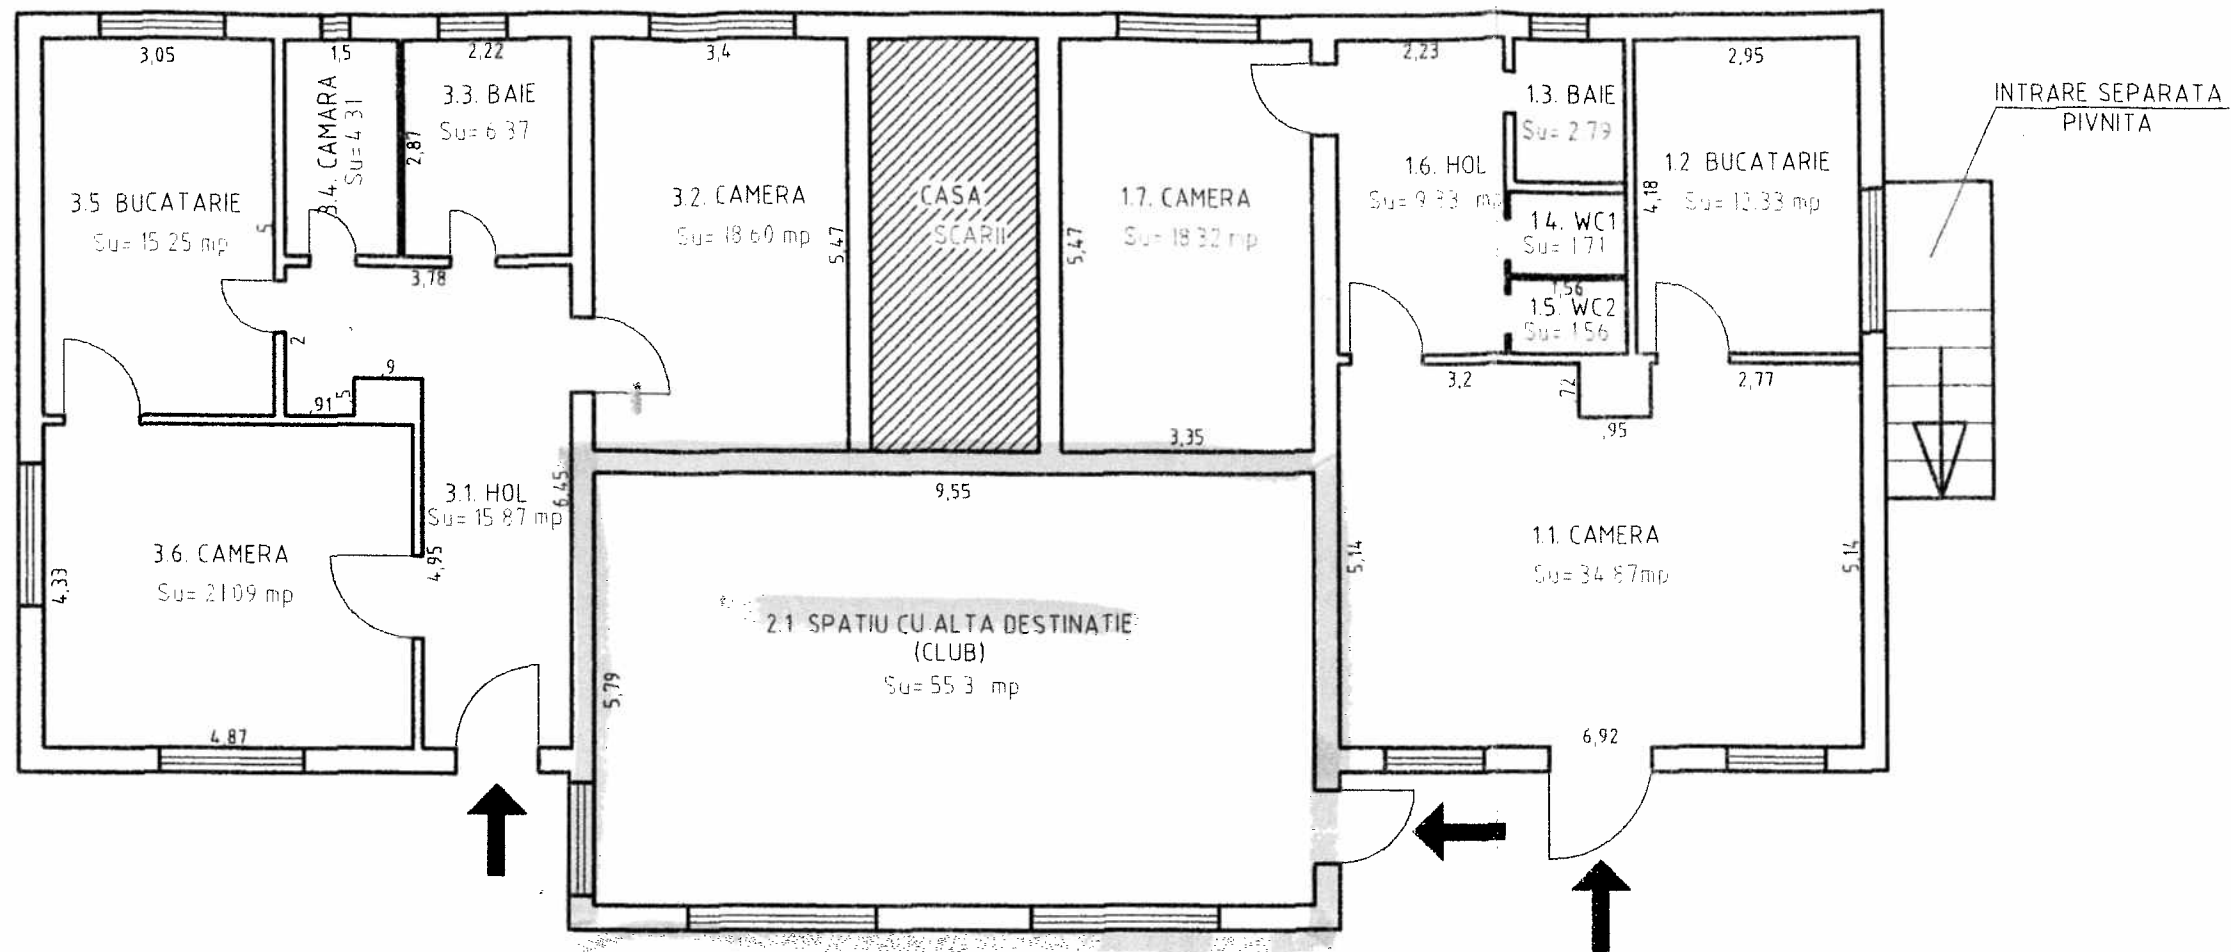

RECAPITULATIE DE SUPRAFETE

nr. apartament	nr. incalzire	Denumire incalzire	Suprafata utila (mp)	Suprafata utila apartament (mp)
SUBAPARTAMENTUL I NR TOP 3836/1/1/1/1/I-3836/1/1/1/2/I/I-	1.1	camera	34.87	80.91
	1.2	bucatarie	12.33	
	1.3	baie	2.79	
	1.4	WC1	1.71	
	1.5	WC2	1.56	
	1.6	hol	9.33	
	1.7	camera	18.32	
SUBAPARTAMENTUL II NR TOP 3836/1/1/1/1/I-3836/1/1/1/2/I/I-	2.1	Spatiu cu alta destinatie	55.3	55.3
SUBAPARTAMENTUL III NR TOP 3836/1/1/1/1/I-3836/1/1/1/2/I/I-	3.1	hol	15.87	81.49
	3.2	camera	18.6	
	3.3	baie	6.37	
	3.4	camara	4.31	
	3.5	bucatarie	15.25	
	3.6	camera	21.09	
TOTAL			217.70	217.70

Oficiul de Cadastru și Publicitate Imobiliară  
 SIBIU  
 BURCHEA CONSTANTIN

SC GEOMARK SRL POP MARCEL AUT.NR. OGR 121/2007		BENEFICIAR S.C.GOSPODARIA COMUNALA S.A. MEDIAS, str. V. Madgearu, nr.4		OCT. 2008
MASURAT	Lata Cristian	SCARA 1:100	PLAN PARTER imobil nr.top.3836/1/1/1/1/I-3836/1/1/1/2/I, Medias, strada G.Toparceanu nr.9 JUD.SIBIU	PLANSA
DESENAT	Lata Cristian			
VERIFICAT	Ing.Pop Marcel			