


PLAN PARCELAR
-SPRE PUBLICARE-
SCARA 1:2000
UAT MEDIAS, JUDETUL SIBIU
TARLA 10

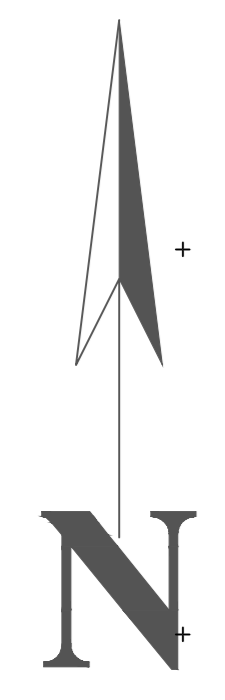

LEGENDA


Numar constructie C1,C2,...Cn

ID imobil 4544

Limita tarla

Limita imobil

Contur constructie

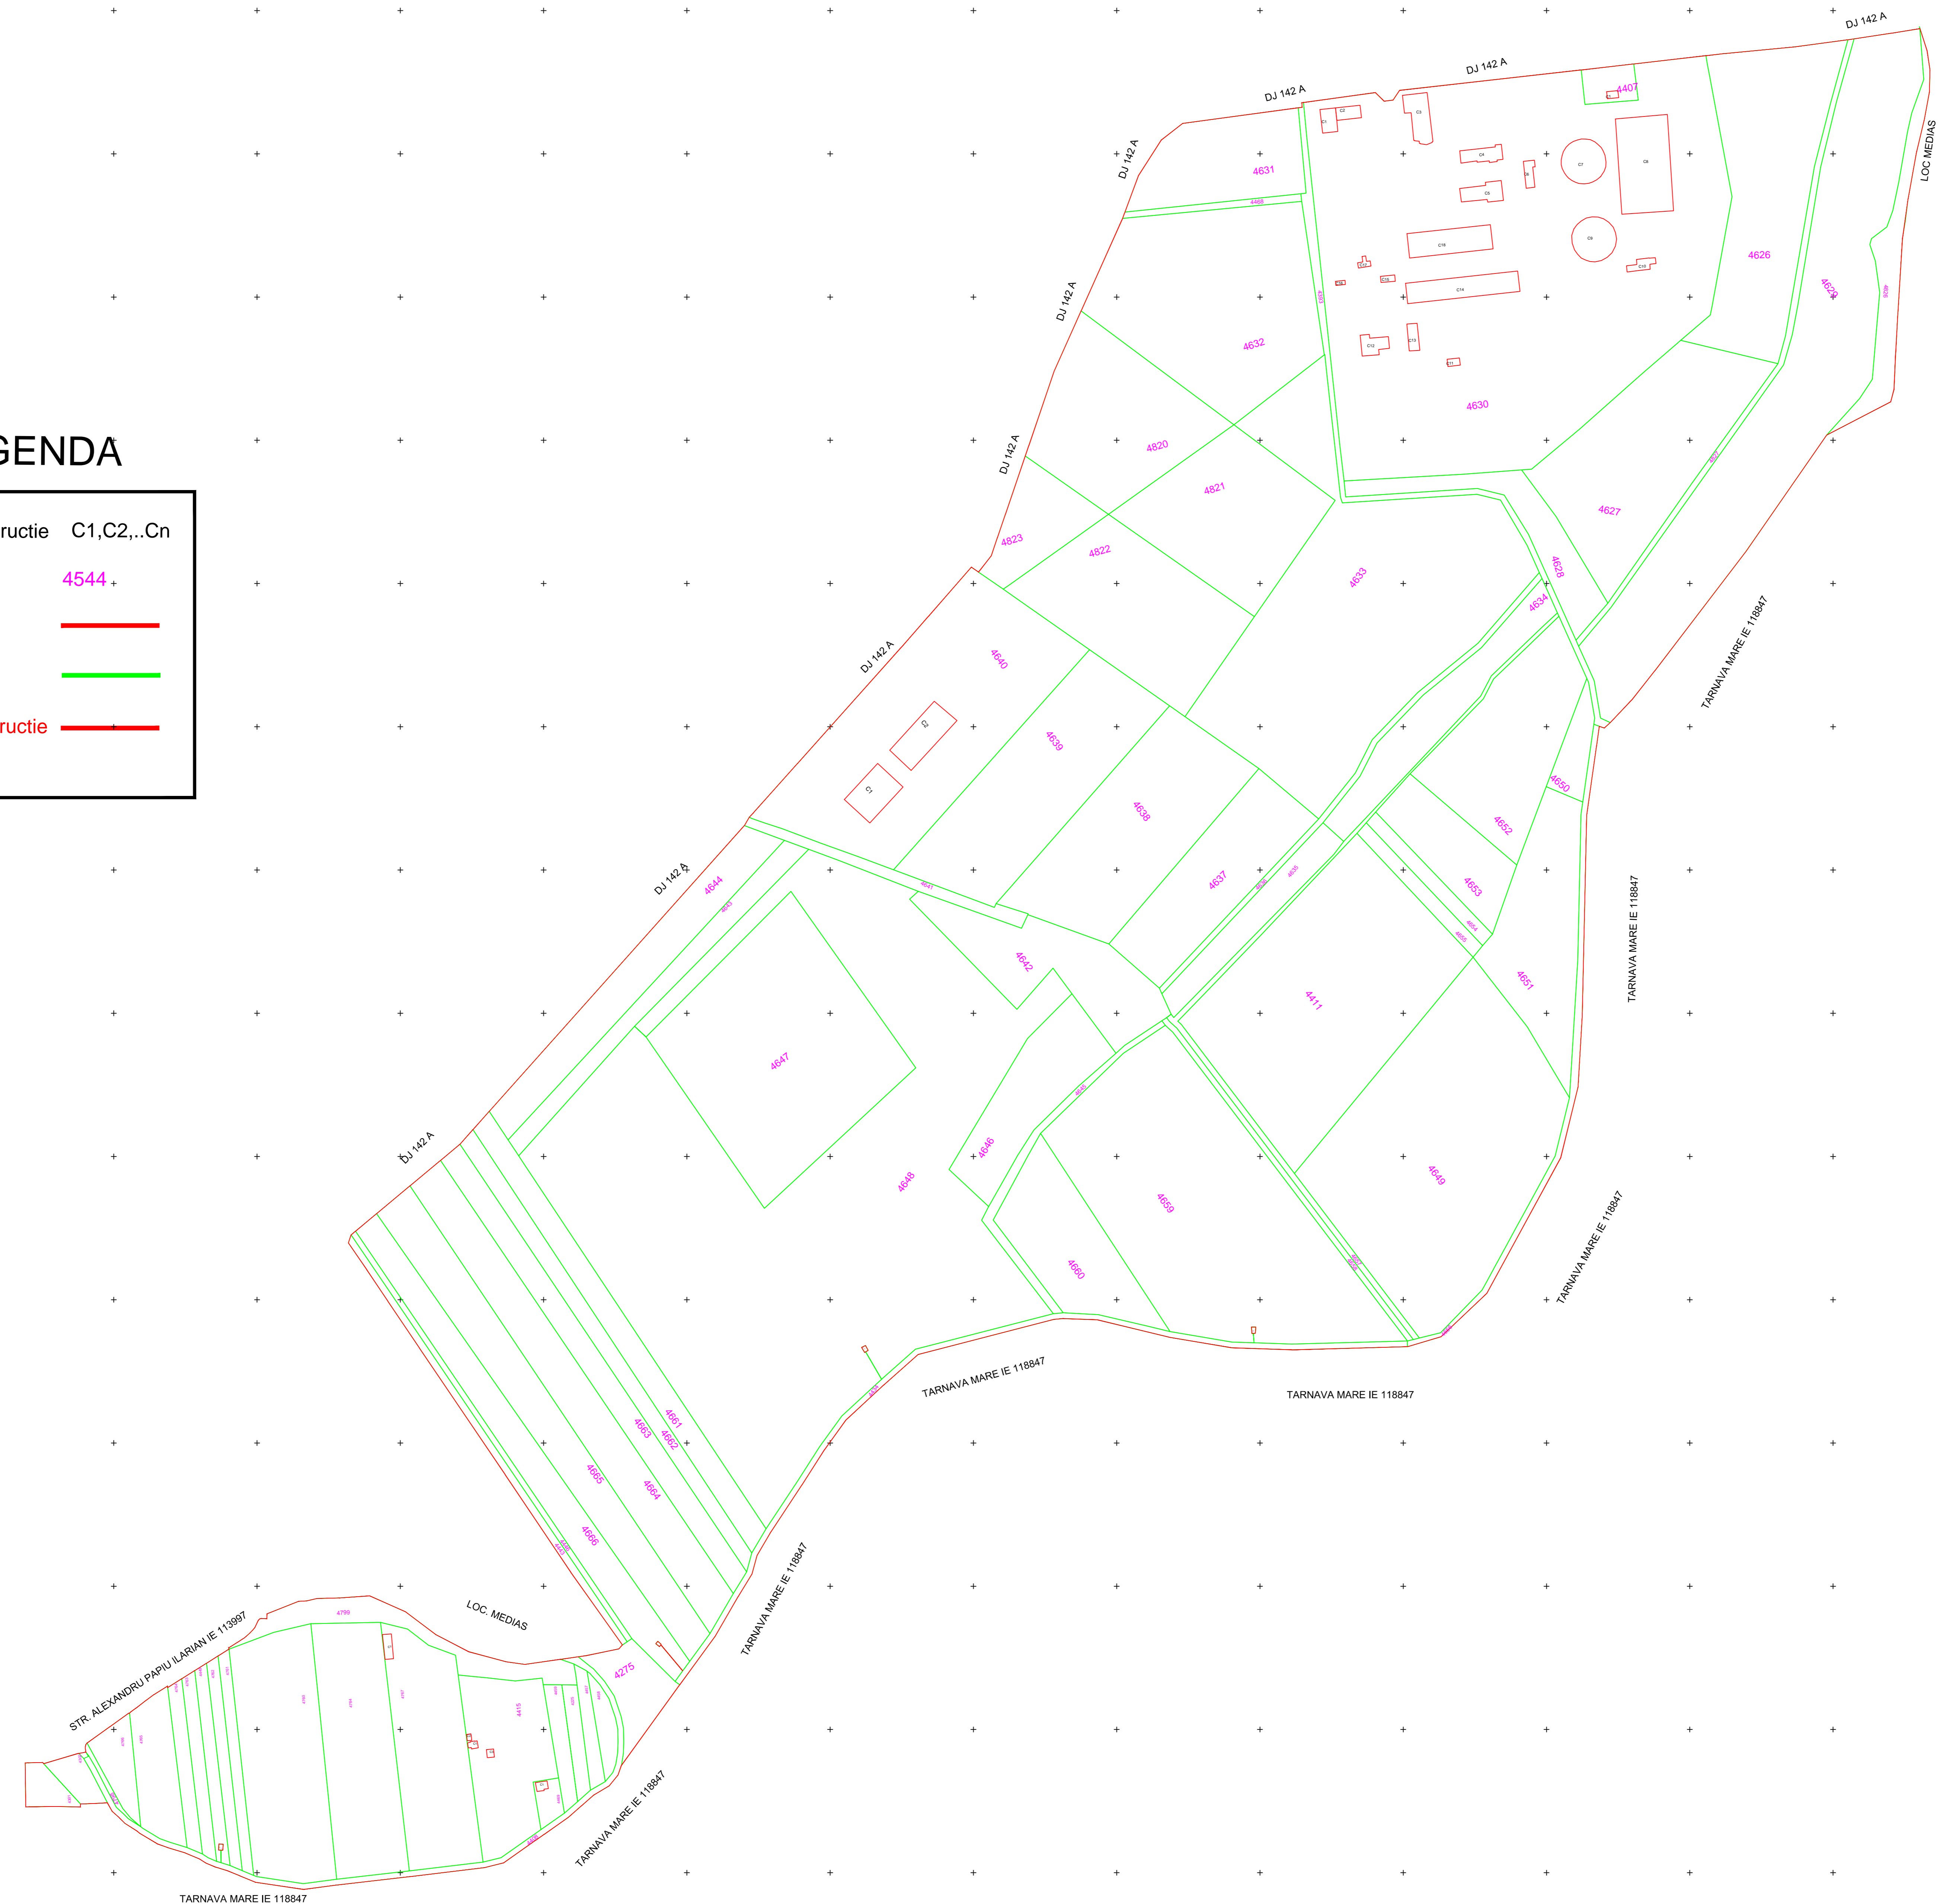

ID Imobil	Numar cadastral
4225	118724
4272	
4275	
4301	
4302	108801
4393	
4398	
4407	115014
4408	
4411	
4415	115130
4434	
4443	
4446	
4449	111479
4457	
4458	
4459	
4468	102850
4469	115131
4481	
4626	
4627	
4628	
4629	
4630	102762
4631	102748
4632	119928
4633	119920
4634	102749
4635	102708
4636	
4637	102706
4638	109998
4639	109833
4640	114715
4641	113968
4642	109834
4643	110463
4644	110462
4645	105458
4646	105456
4647	105457
4648	110464
4649	
4650	
4651	103109
4652	
4653	111624
4654	
4655	
4656	
4657	
4658	
4659	102707
4660	105472
4661	
4662	102641
4663	
4664	108763
4665	
4666	115022
4700	108061
4701	111477
4702	111478
4703	111480
4704	111481
4705	
4706	
4707	108391
4708	119835
4799	
4820	119927
4821	119921
4822	119922
4823	119926
4826	
4827	

Se confirma suprafetele din masuratori si
introducerea imobilelor in baza de date
Semnatura si data
Stampila OCPI

Executant:
SC ACADASTRU ONLINE CONSULT SRL
DATA
07.08.2024

Vizat,
COMISIA LOCALA DE FOND FUNCJAR
Presedinte comisie: Roman Gheorghe
DATA
07.08.2024

