



PLAN PARCELAR  
 -SPRE PUBLICARE-  
 SCARA 1:2000  
 JUDETUL MEDIAS, JUDETUL SIBIU  
 TARLA 5

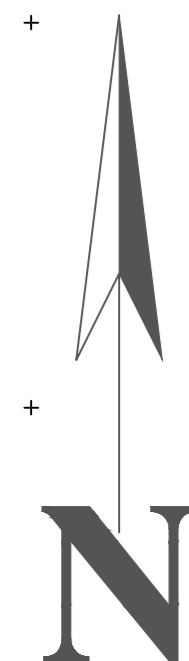

LEGENDA

Numar constructie	C1,C2,..Cn
ID imobil	4544
Limita tarla	
Limita imobil	
Contur constructie	
Limita intravilan	

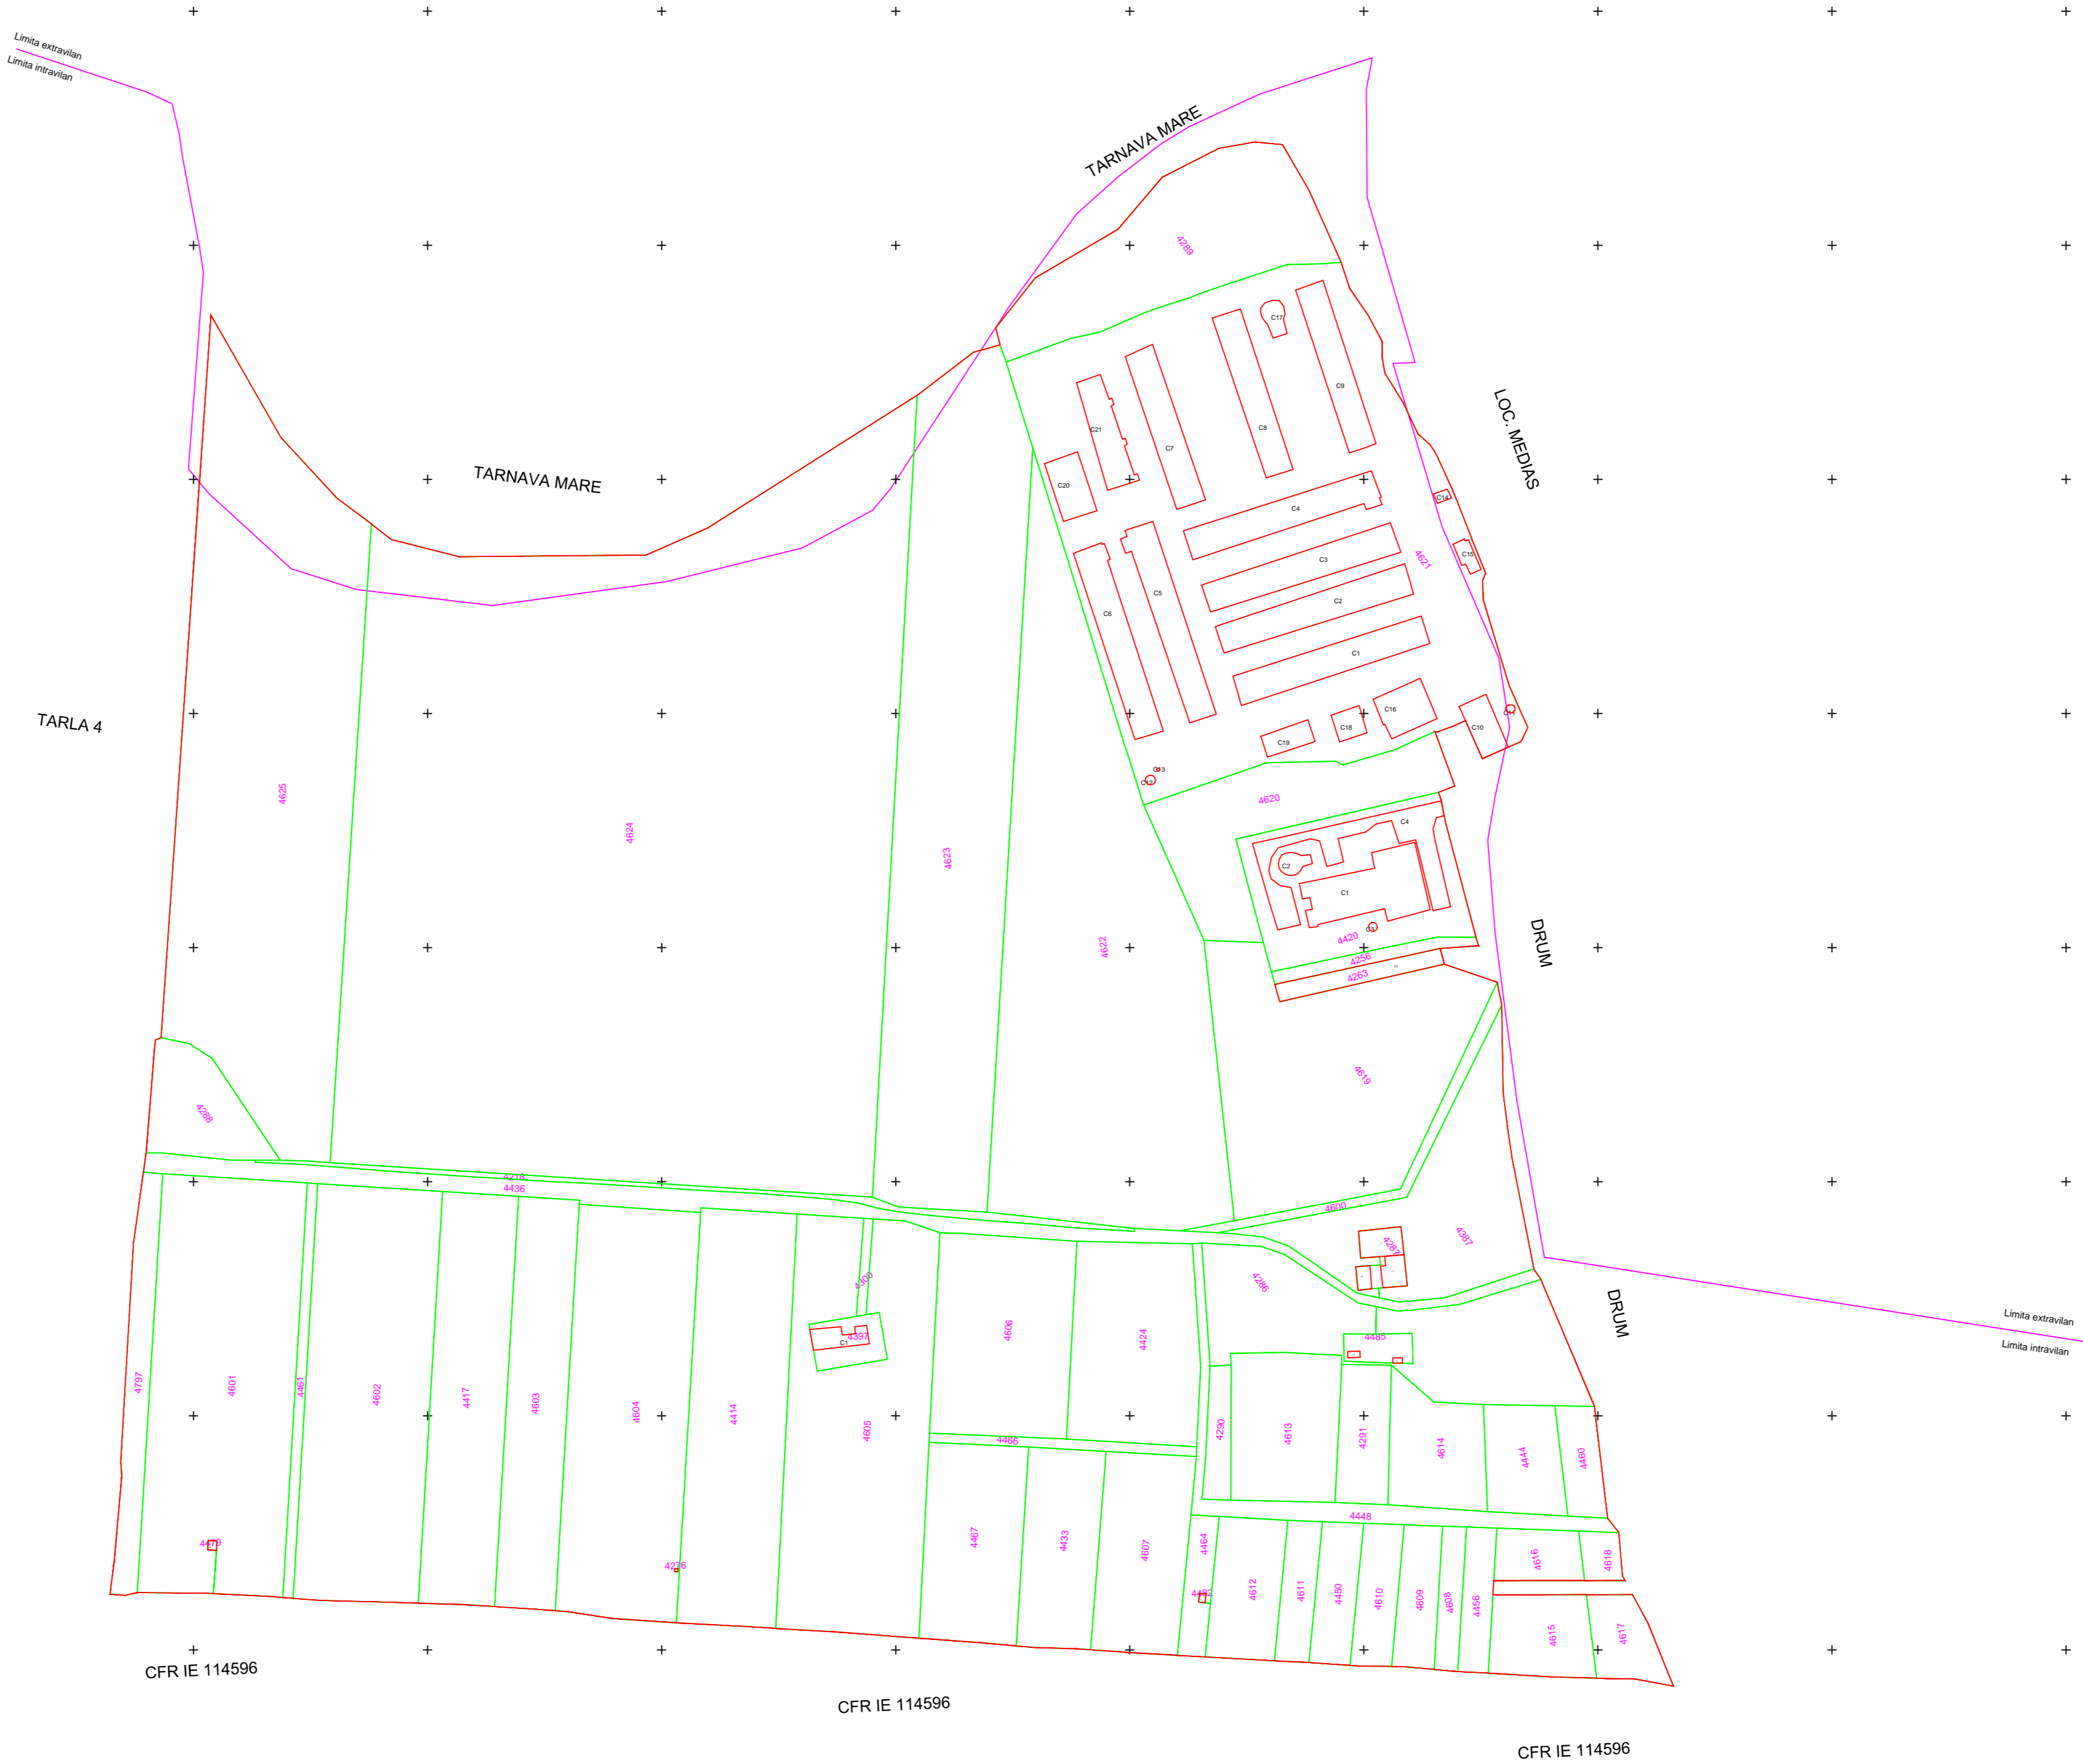

ID imobil	Numar cadastral
4218	
4256	
4263	108699
4276	105699
4286	
4287	100063
4288	
4289	
4290	
4291	111495
4300	
4367	
4397	115639
4454	110470
4457	114720
4460	104211
4424	
4433	114753
4436	
4444	105888
4448	
4450	114756
4456	114747
4460	114969
4461	114785
4464	114748
4466	
4467	104111
4479	105498
4482	100600
4485	
4600	
4601	111019
4602	102751
4603	114746
4604	114803
4605	114735
4606	113871
4607	114754
4608	114737
4609	114760
4610	114742
4611	114755
4612	114755
4613	
4624	112298
4615	114834
4616	114831
4617	111815
4618	111818
4619	
4620	108408
4621	100969
4622	
4623	113100
4624	113428
4625	113407
4797	

Se confirma suprafetele din masuratori si  
 introducerea imobilelor in baza de date  
 Semnatura si data  
 Stampila OCPI

Vizat,  
 COMISIA LOCALA DE FOND FUNCJAR  
 Presedinte comisie: Roman George  
 DATA  
 07.08.2024



Executant:  
 SC ACADASTRU ONLINE CONSULT SRL  
 DATA  
 07.08.2024

