

PLAN CADASTRAL
 UAT: Medias, judetul: SIBIU, Sect. cad. 59
 Scara 1:2000
 Sistem de proiectie: stereografic 1970
 Spre Publicare





UAT MEDIAȘ

UAT MEDIAȘ

UAT MEDIAȘ

UAT MEDIAȘ

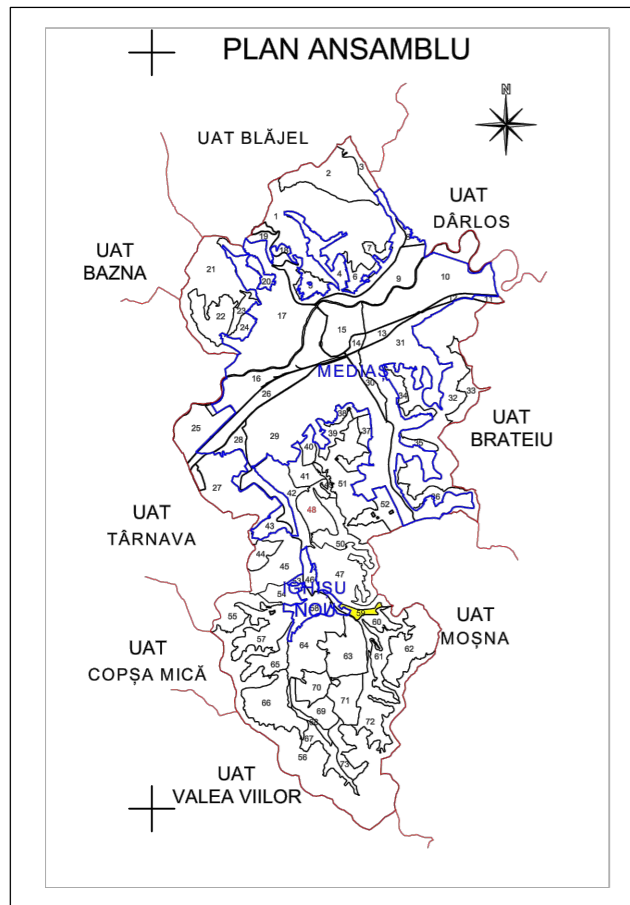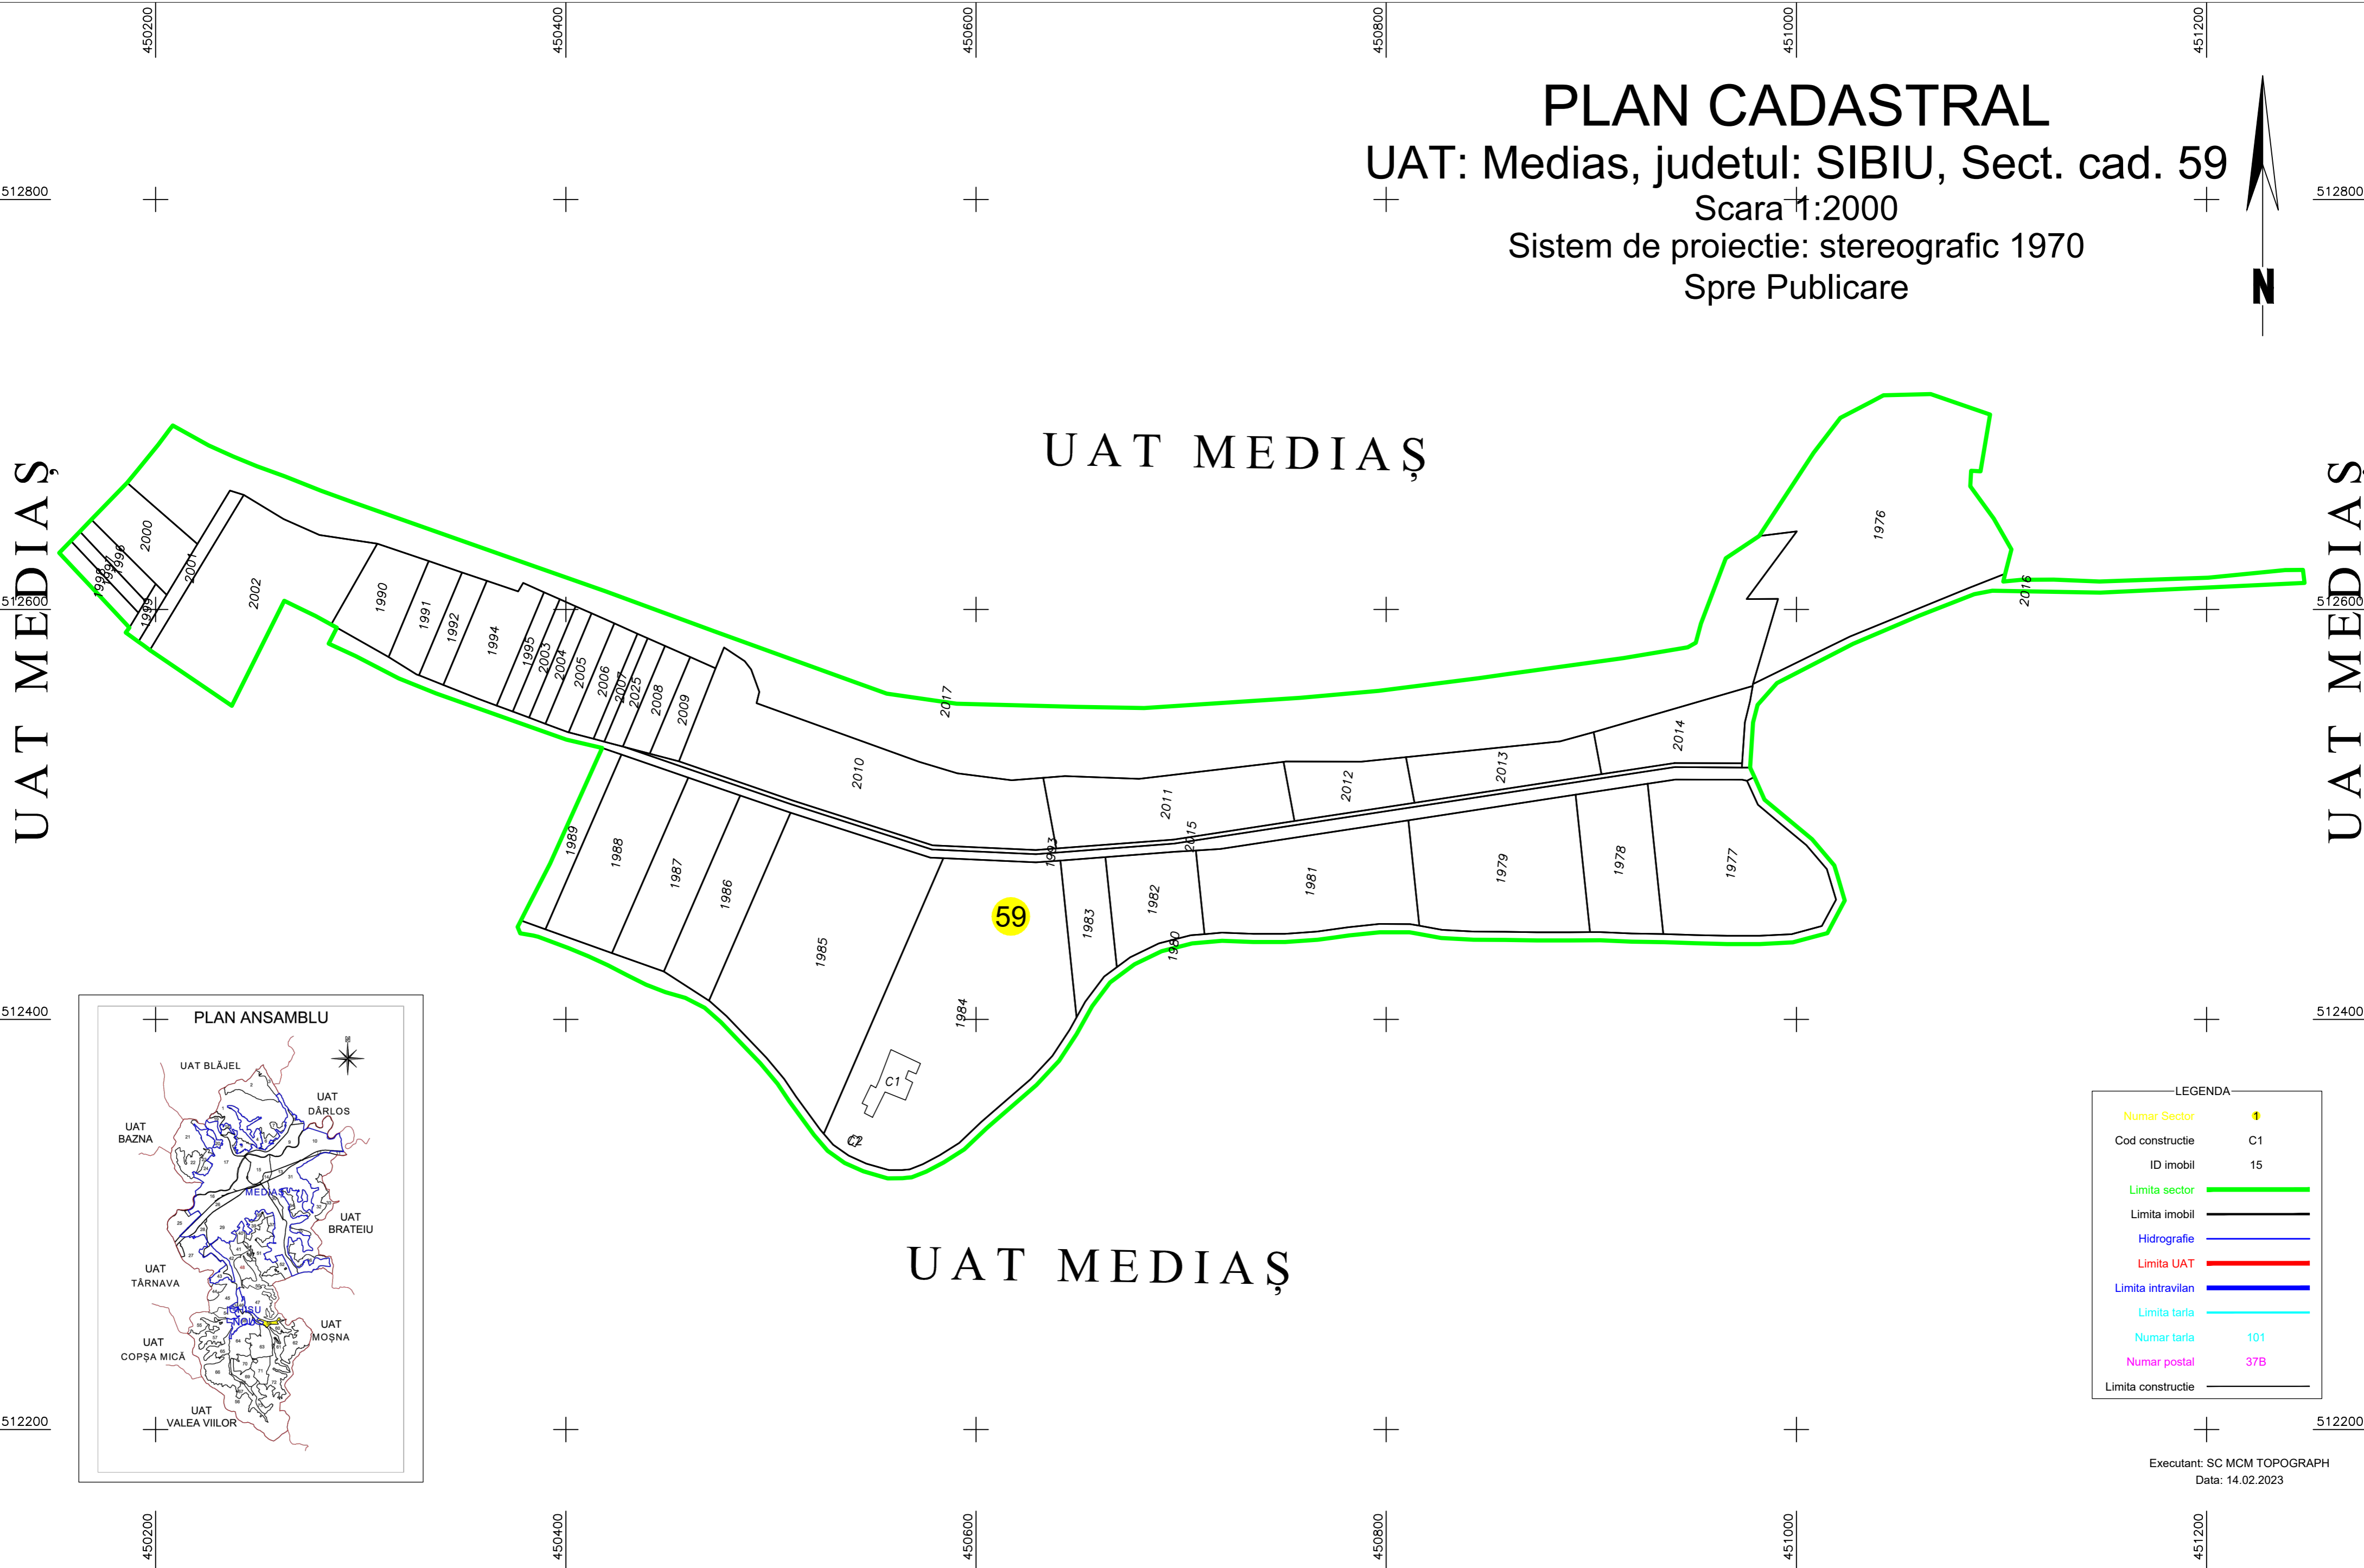

LEGENDA

Numar Sector	59
Cod constructie	C1
ID imobil	15
Limita sector	(Green line)
Limita imobil	(Black line)
Hidrografie	(Blue line)
Limita UAT	(Red line)
Limita intravilan	(Dark blue line)
Limita tarla	(Cyan line)
Numar tarla	101
Numar postal	37B
Limita constructie	(Black line)

Executant: SC MCM TOPOGRAPH
 Data: 14.02.2023