

PLAN CADASTRAL
 UAT: Medias, judetul: SIBIU, Sect. cad. 54
 Scara 1:1000
 Sistem de proiectie: stereografic 1970
 Spre Publicare

UAT MEDIAȘ


INTRAVILAN IGHISU NOU

INTRAVILAN IGHISU NOU

UAT MEDIAȘ

UAT MEDIAȘ

INTRAVILAN IGHISU NOU

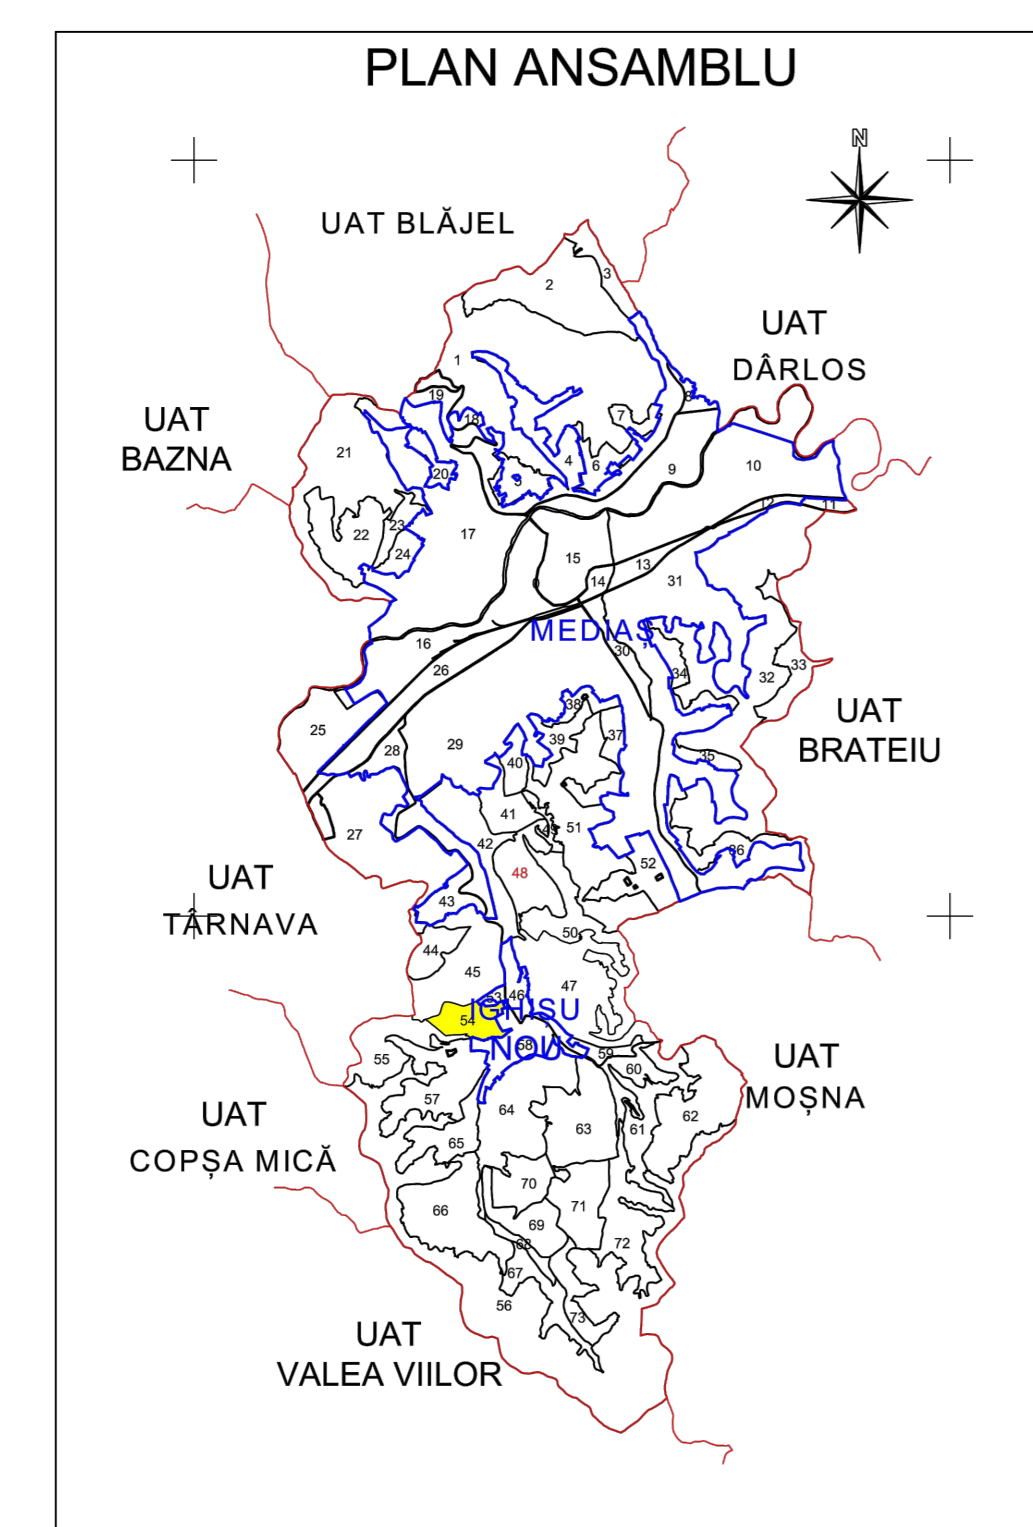

LEGENDA

| | |
|--------------------|------------------|
| Numar Sector | 378 |
| Cod constructie | C1 |
| ID imobil | 15 |
| Limita sector | — (green line) |
| Limita imobil | — (black line) |
| Hidrografa | — (blue line) |
| Limita UAT | — (red line) |
| Limita intravilan | — (cyan line) |
| Limita tara | — (magenta line) |
| Numar tara | 101 |
| Numar postal | 578 |
| Limita constructie | — (black line) |