


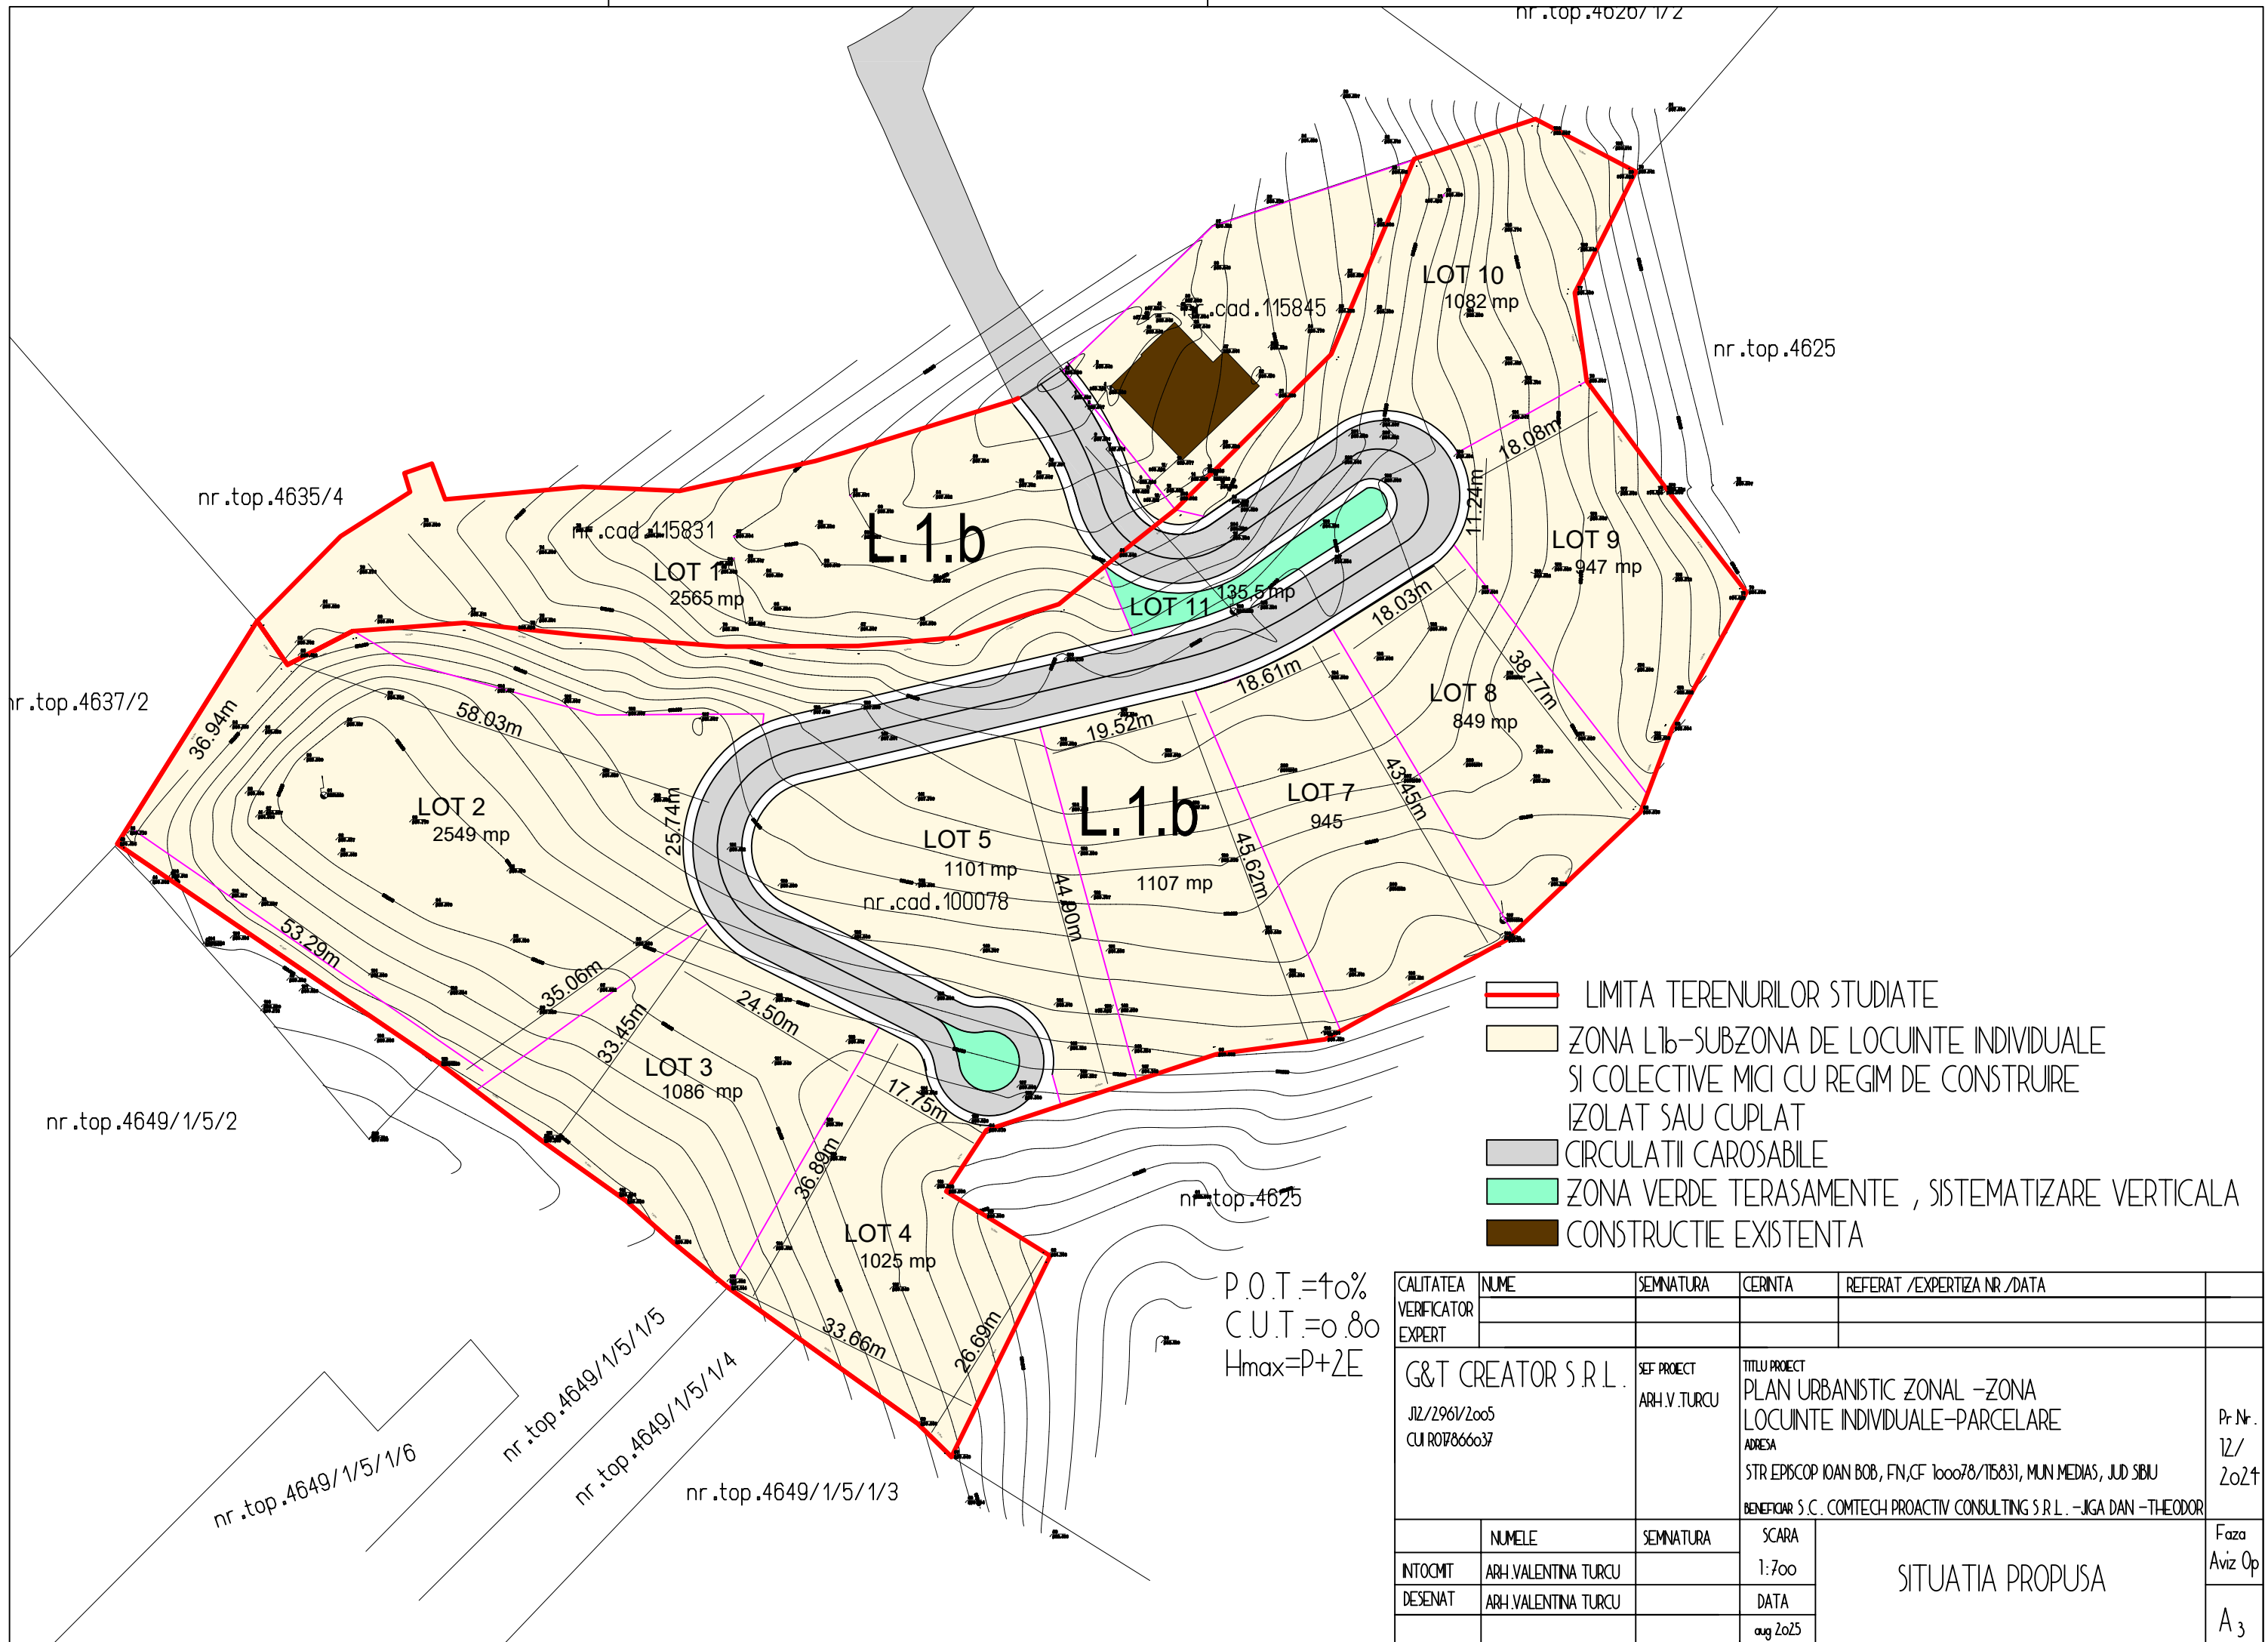

- LIMITA TERENURILOR STUDIATE
- ZONA L1b-SUBZONA DE LOCUINTE INDIVIDUALE SI COLECTIVE MICI CU REGIM DE CONSTRUIRE IZOLAT SAU CUPLAT
- CIRCULATII CAROSABILE
- ZONA VERDE TERASAMENTE , SISTEMATIZARE VERTICALA
- CONSTRUCTIE EXISTENTA

CALITATEA VERIFICATOR EXPERT	NUME	SEMNATURA	CERINTA	REFERAT /EXPERTIZA NR./DATA	
	G&T CREATOR S.R.L. J12/2961/2005 CUI R07866037	SEF PROIECT ARH.V.TURCU	TITLU PROIECT PLAN URBANISTIC ZONAL -ZONA LOCUINTE INDIVIDUALE-PARCELARE ADRESA STR.EPISCOP IOAN BOB, FN,CF 100078/15831, MUN.MEDIAS, JUD.SIBIU BENEFICIAR S.C. COMTECH PROACTIV CONSULTING S.R.L. -JIGA DAN -THEODOR		Pr-Nr. 12/ 2024
	NUMELE	SEMNATURA	SCARA	SITUATIA PROPUASA	Faza Aviz Op
INTOCMIT	ARH.VALENTINA TURCU		1:700		
DESENAT	ARH.VALENTINA TURCU		DATA		
			aug 2025		A3