

**Plan de incadrare in zona**


Scara 1:2000



Amplasament studiat

INVENTAR DE COORDONATE		
Pct.	Nord(X)	Est(Y)
1	515792.977	451332.747
2	515796.275	451315.719
3	515798.483	451318.782
4	515806.829	451316.212
5	515820.040	451316.807
6	515815.841	451347.521
7	515800.162	451346.494
8	515801.031	451340.052
9	515792.037	451339.717
10	515772.061	451338.972
11	515745.149	451337.988
12	515731.242	451337.449
13	515730.510	451337.451
14	515729.725	451337.682
15	515728.892	451338.161
16	515728.219	451338.995
17	515727.893	451339.926
18	515722.378	451374.450
19	515720.804	451374.399
20	515727.216	451334.566
21	515728.018	451330.318

S=1217mp

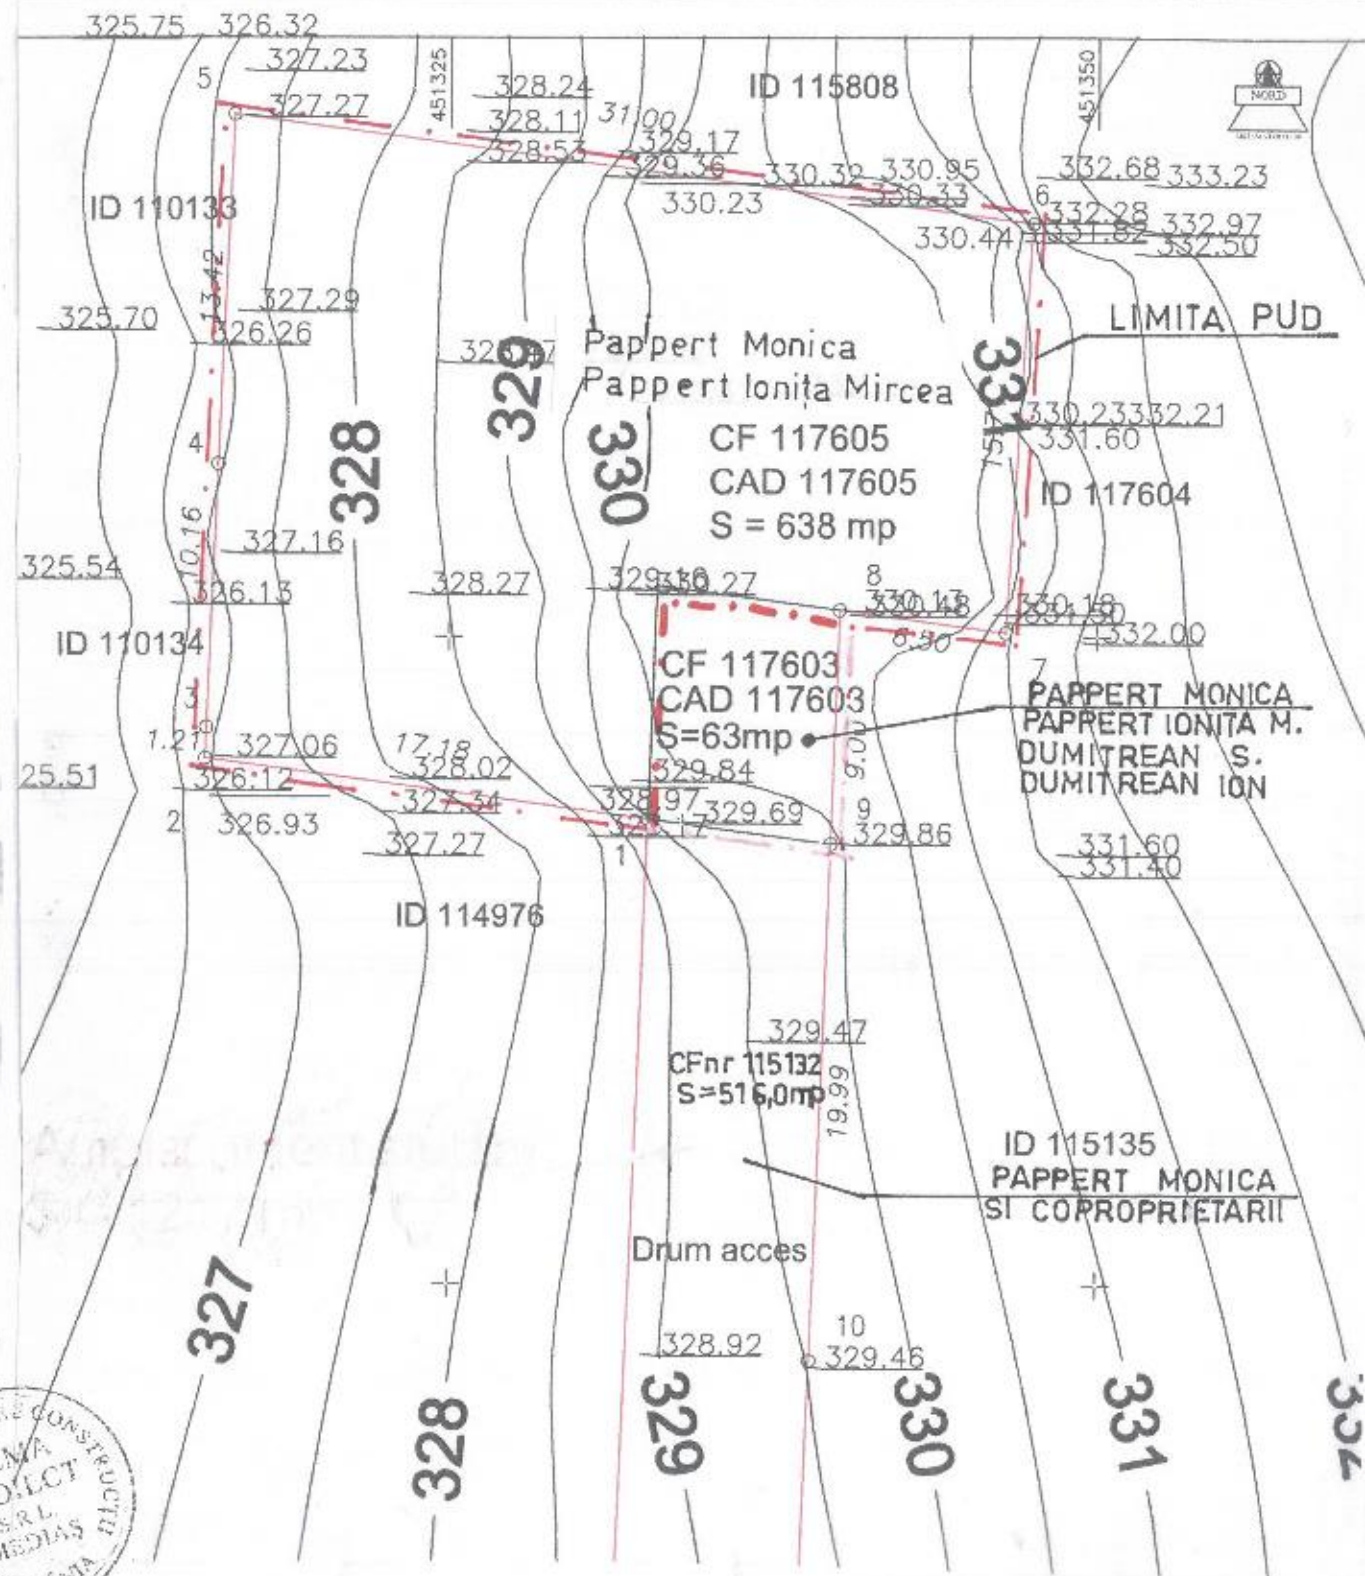

VERIFICATOR EXPERT	NUME	SEMNATURA	CERINTA	REFERAT/EXPERTIZA/DATE
S.C.,,ALMA PROIECT" S.R.L. MEDIAS BIROU DE PROIECTARE				Beneficiar: PAPPERT MONICA PAPPERT IONITA MIRCEA Amplasament: MEDIAS, zona MOSNEI En
Aleea Buzias nr.1 A; tel.fax .0269838160 CUI 7033056				Proiect nr. 04
SPECIFICATIE	NUME	SEMNATURA	Scara	Titlu PUD -
Sef proiect	c.arh.RUSU S.		1:75	CONSTRUIRE LOCUINTA CU ANEXE SI IMPREJMUIRE
Proiectat	c.arh.RUSU S.		Data: 2025	Titlu INCADRARE IN ZONA
Desenat	c.arh.RUSU S.			Planșa SITUATIA EXISTENTA
				Planșa nr. 02